



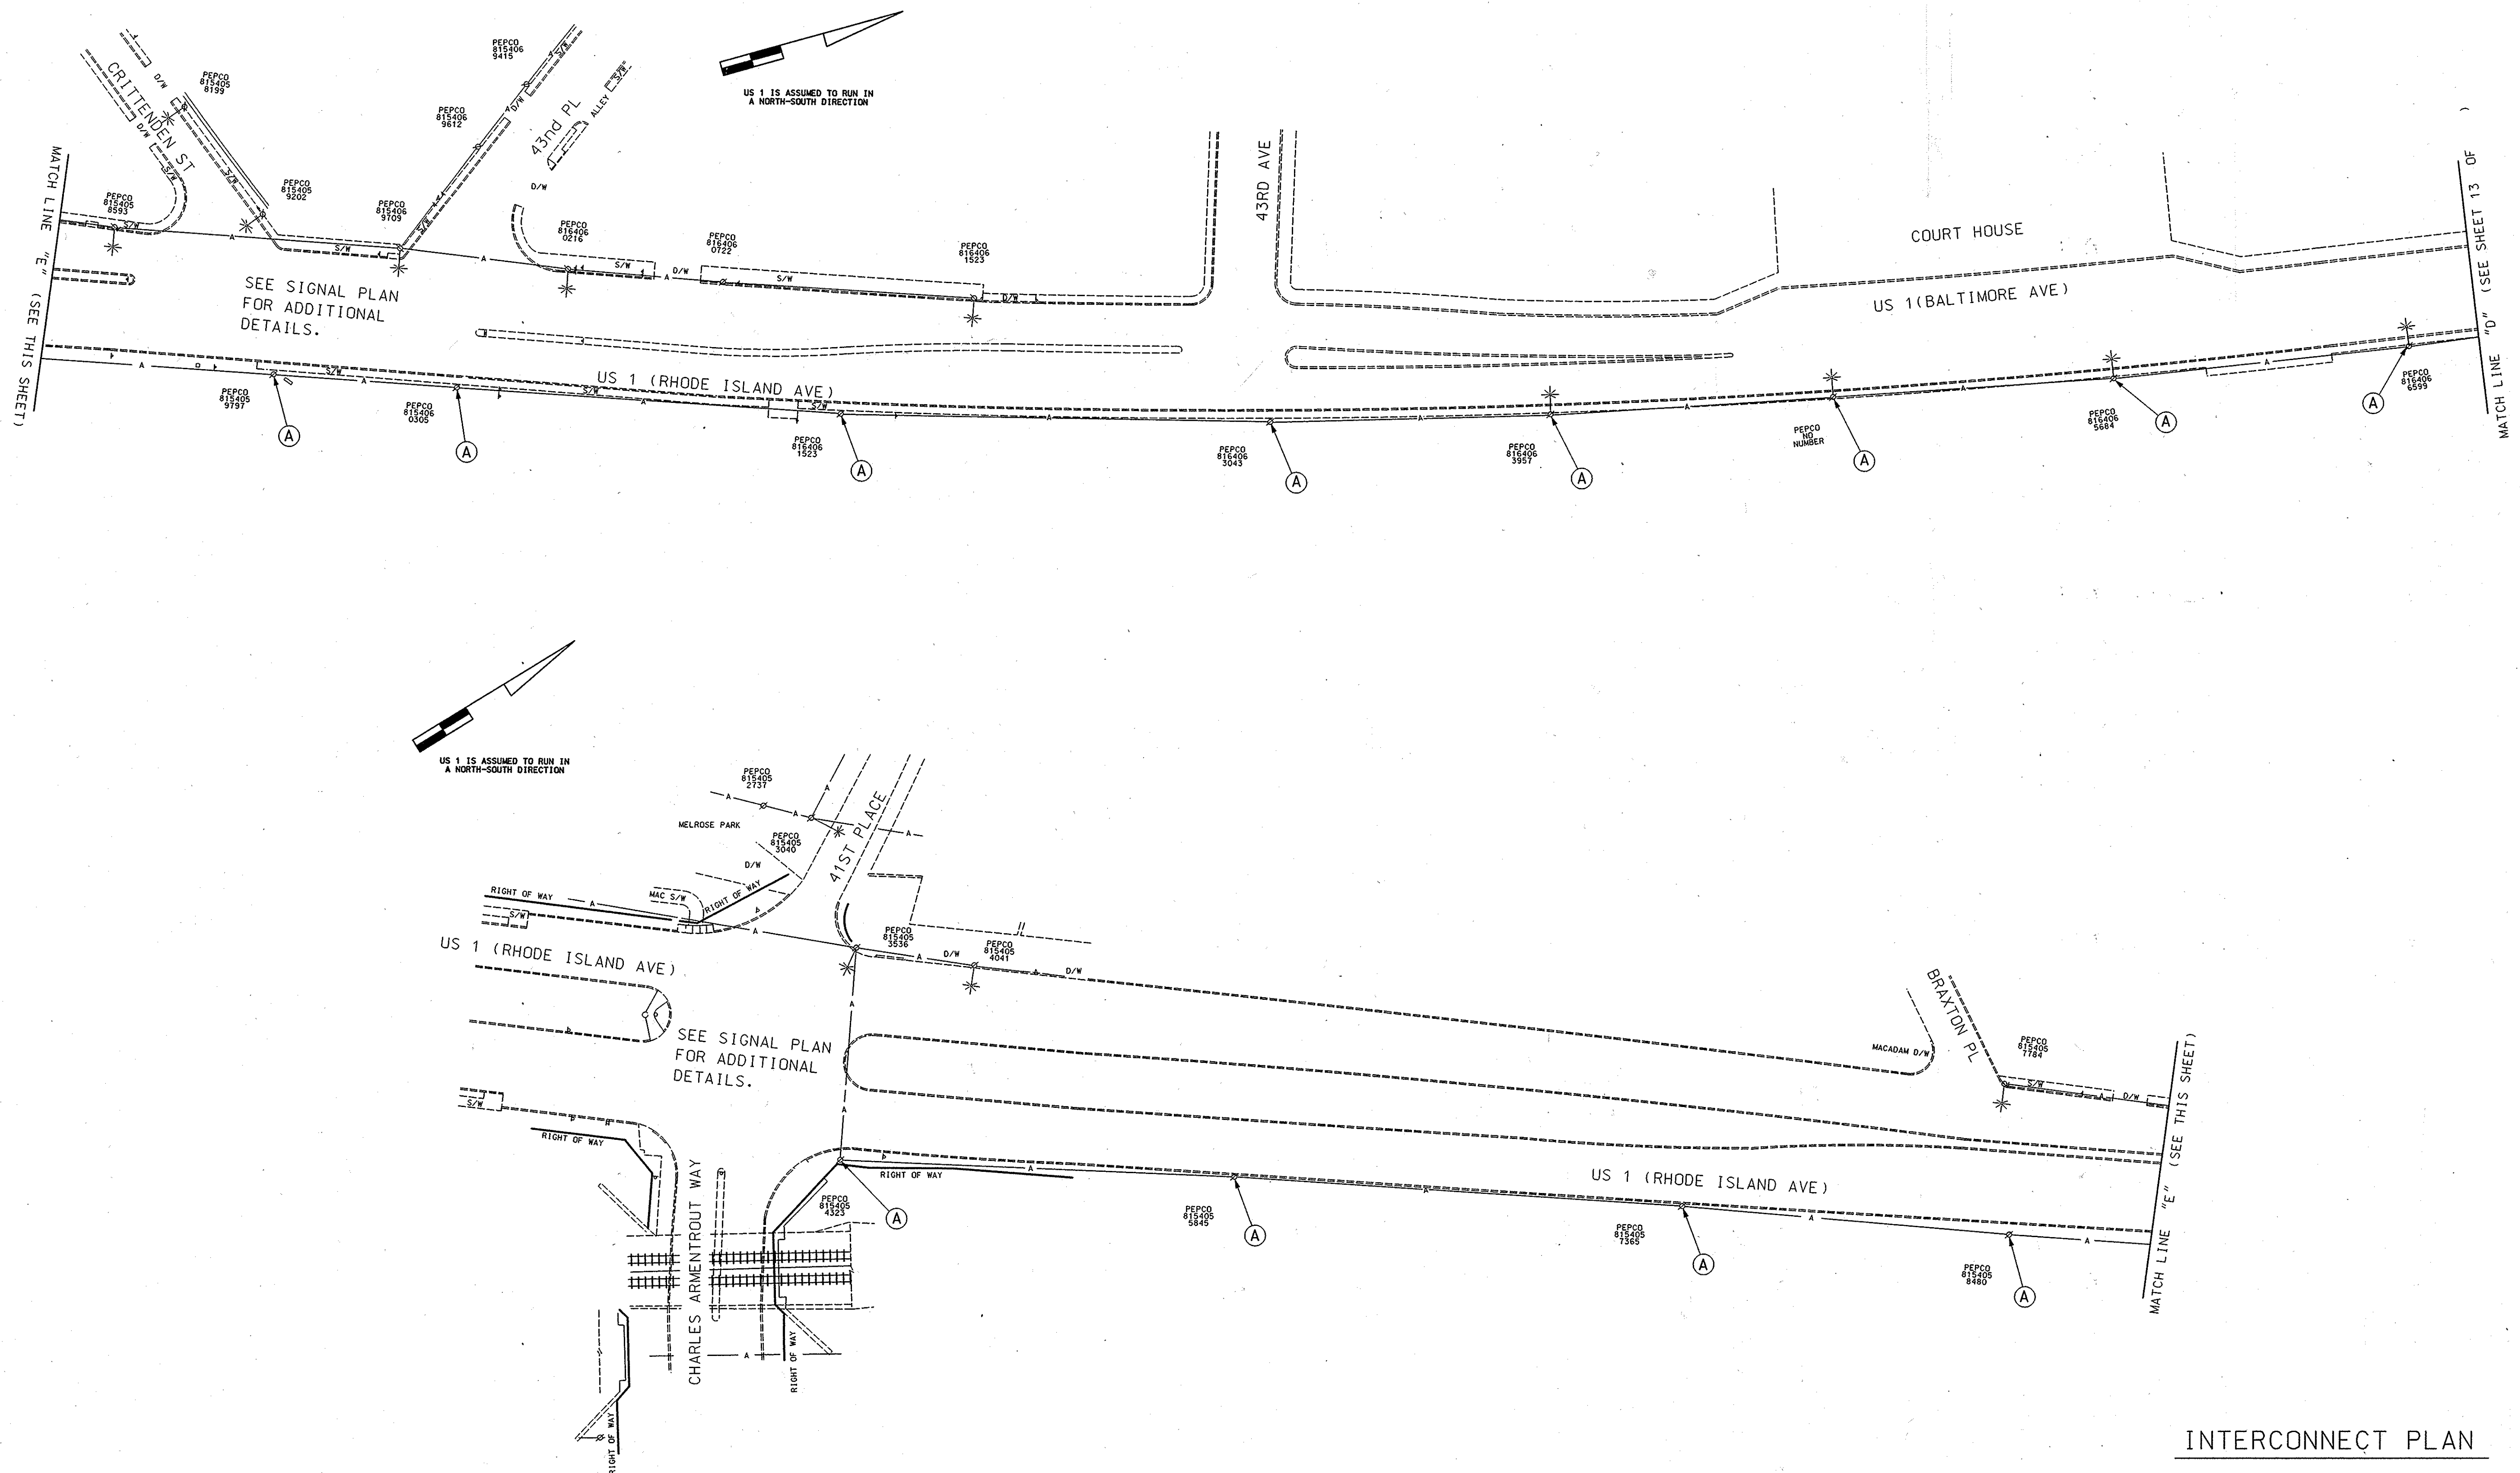

INTERCONNECT PLAN

CONSTRUCTION DETAILS

A. Contractor shall contact Mr. Bob Thorne at 301-451-6025 at least 72 hours prior to attaching Interconnect to PEPCO Poles as shown. (Note: See individual Signal Plans for details on connection to the controller cabinets.)

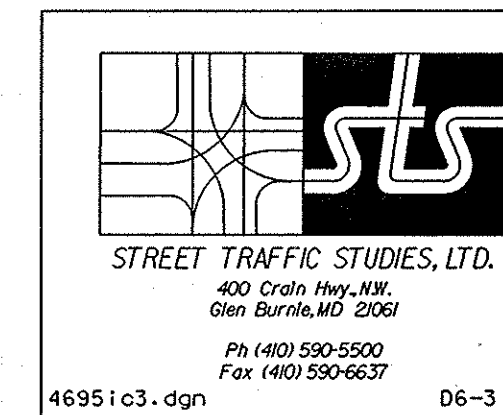

MARYLAND DOT - STATE HIGHWAY ADMINISTRATION Office of Traffic & Safety TRAFFIC ENGINEERING DESIGN DIVISION			
US 1: FROM MD 410 (EAST WEST HWY) SOUTH TO 41st Place / CHARLES ARMENTROUT WAY			
DRAWN BY: S. BARANOWSKI CHECKED BY: [blank] SCALE: 1" = 50' DATE: 2-15-05		F.A.P. NO.: AT5665185 S.H.A. NO.: [blank] COUNTY: PRINCE GEORGE'S LOG MILE: [blank]	
TS NO.: 2545-1C3 T.I.M.S. NO.: 6633		SHEET NO.: 3 OF 3	