


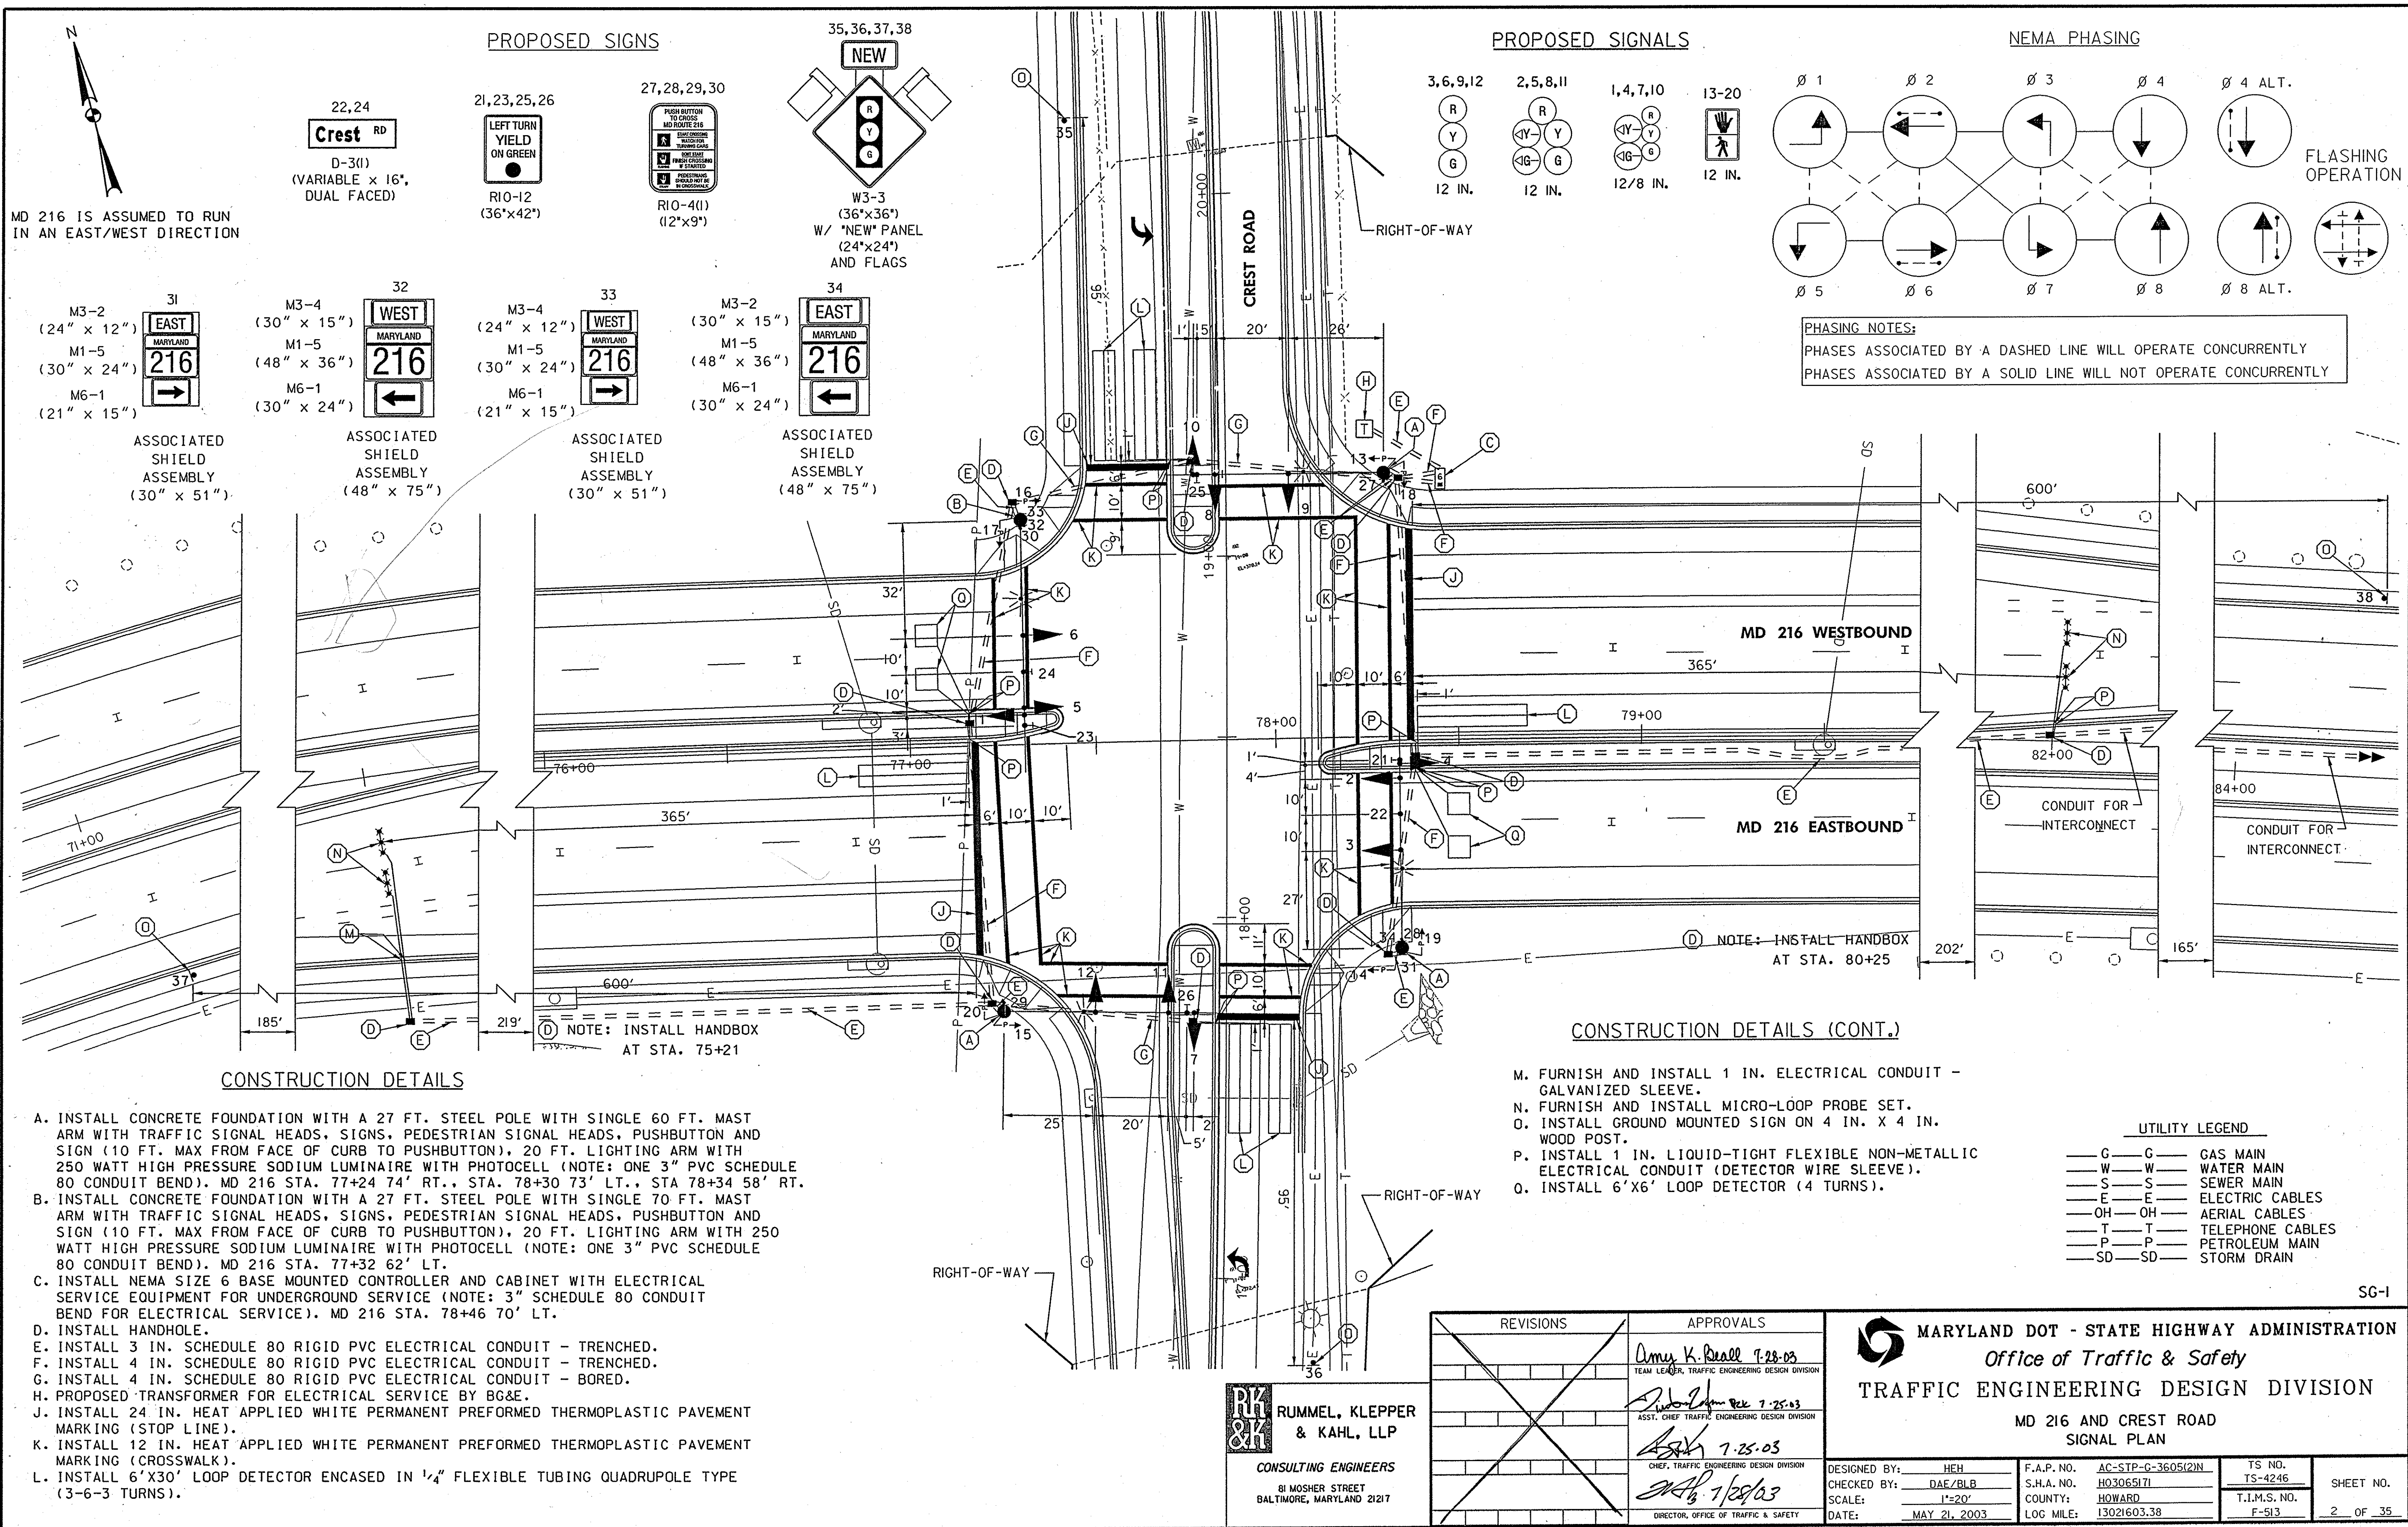

PROPOSED SIGNS

PROPOSED SIGNALS

NEMA PHASING

CONSTRUCTION DETAILS

CONSTRUCTION DETAILS (CONT.)

UTILITY LEGEND

SG-1