

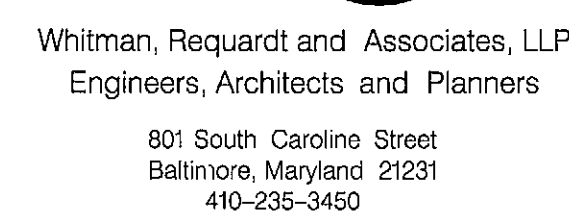


WIRING KEY			
A B C D E F G H	7-CONDUCTOR ELECTRICAL CABLE (NO. 14 A.W.G.)	BB CC	2-CONDUCTOR ELECTRICAL CABLE (NO. 12 A.W.G.) - TRAY CABLE
J K L M N O P Q R S	5-CONDUCTOR ELECTRICAL CABLE (NO. 14 A.W.G.)	DD EE FF GG	VIDEO CAMERA DETECTION LEAD-IN CABLE
T U V W X Y Z AA	4-CONDUCTOR OPTICOM DETECTOR CABLE (NO. 14 A.W.G.)	HH JJ KK LL	MICROLOOP PROBE LEAD-IN
	2-CONDUCTOR ELECTRICAL CABLE (NO. 14 A.W.G.)	MM	STRANDED BARE COPPER GROUND WIRE (NO. 6 A.W.G.)
		NN OO PP	1-CONDUCTOR ELECTRICAL CABLE (NO. 4 A.W.G.)
		PL	MICROLOOP PROBE SET
		PT	PROPOSED UNDERGROUND TELEPHONE SERVICE
		PE	PROPOSED UNDERGROUND ELECTRICAL SERVICE
		+	3/4 IN. X 10 FT. GROUND ROD

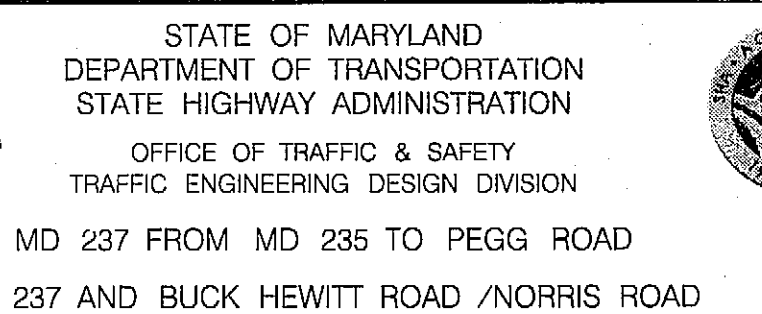

SCALE: 1" = 20'

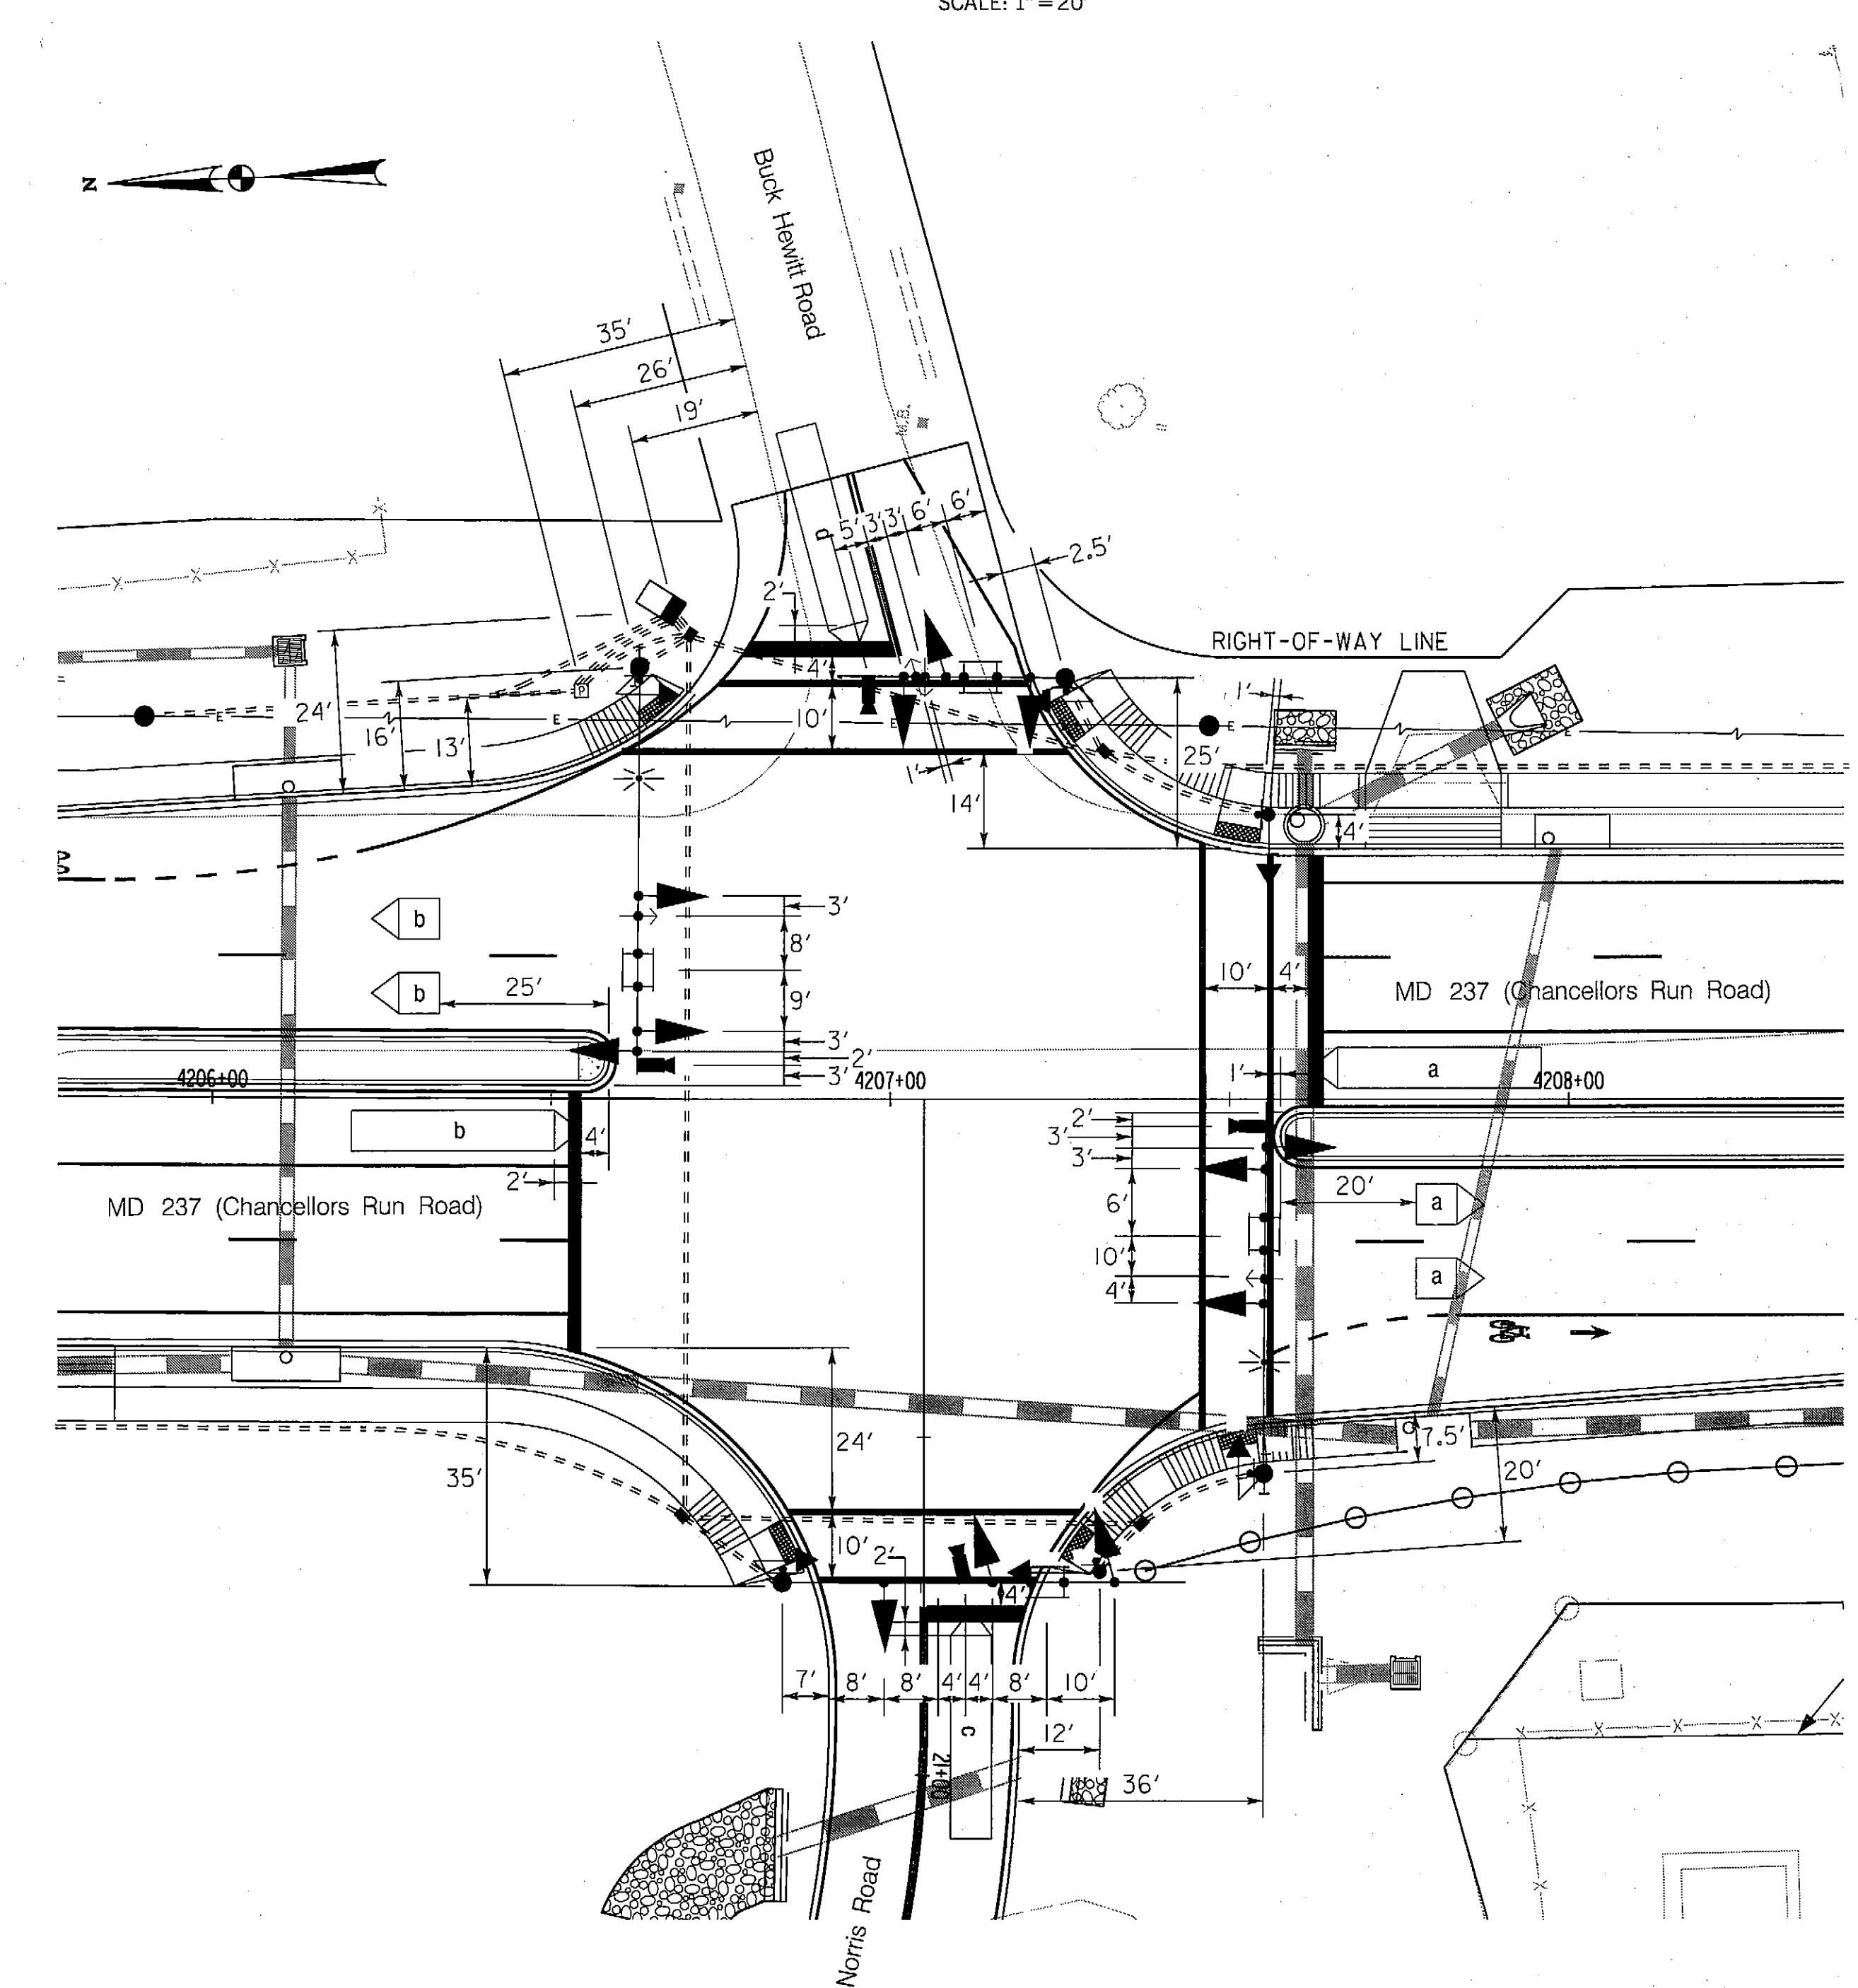

SCALE 1" = 20' ADVERTISED DATE DECEMBER 10, 2008 CONTRACT NO. SM7575171

DESIGNED BY S. BLOSS COUNTY ST. MARYS
DRAWN BY S. BLOSS LOGMILE 18023701.88
CHECKED BY N. LEARY *part* *12/16/08* TIMS NO. H783
F.A.P. NO. ACSTP-TP-2442(001)E TOD NO. _____

TS NO. 4692	DRAWING TSP - 9 OF 16	SHEET NO. 10 OF 36
-------------	------------------------------	--------------------

PLOTTED: 12-12-2008
FILE: n:\31628-000\cadd\pSG-P009_md237.dgn